




Extrawurst[®]
simply. better.

Authentic German Bratwurst



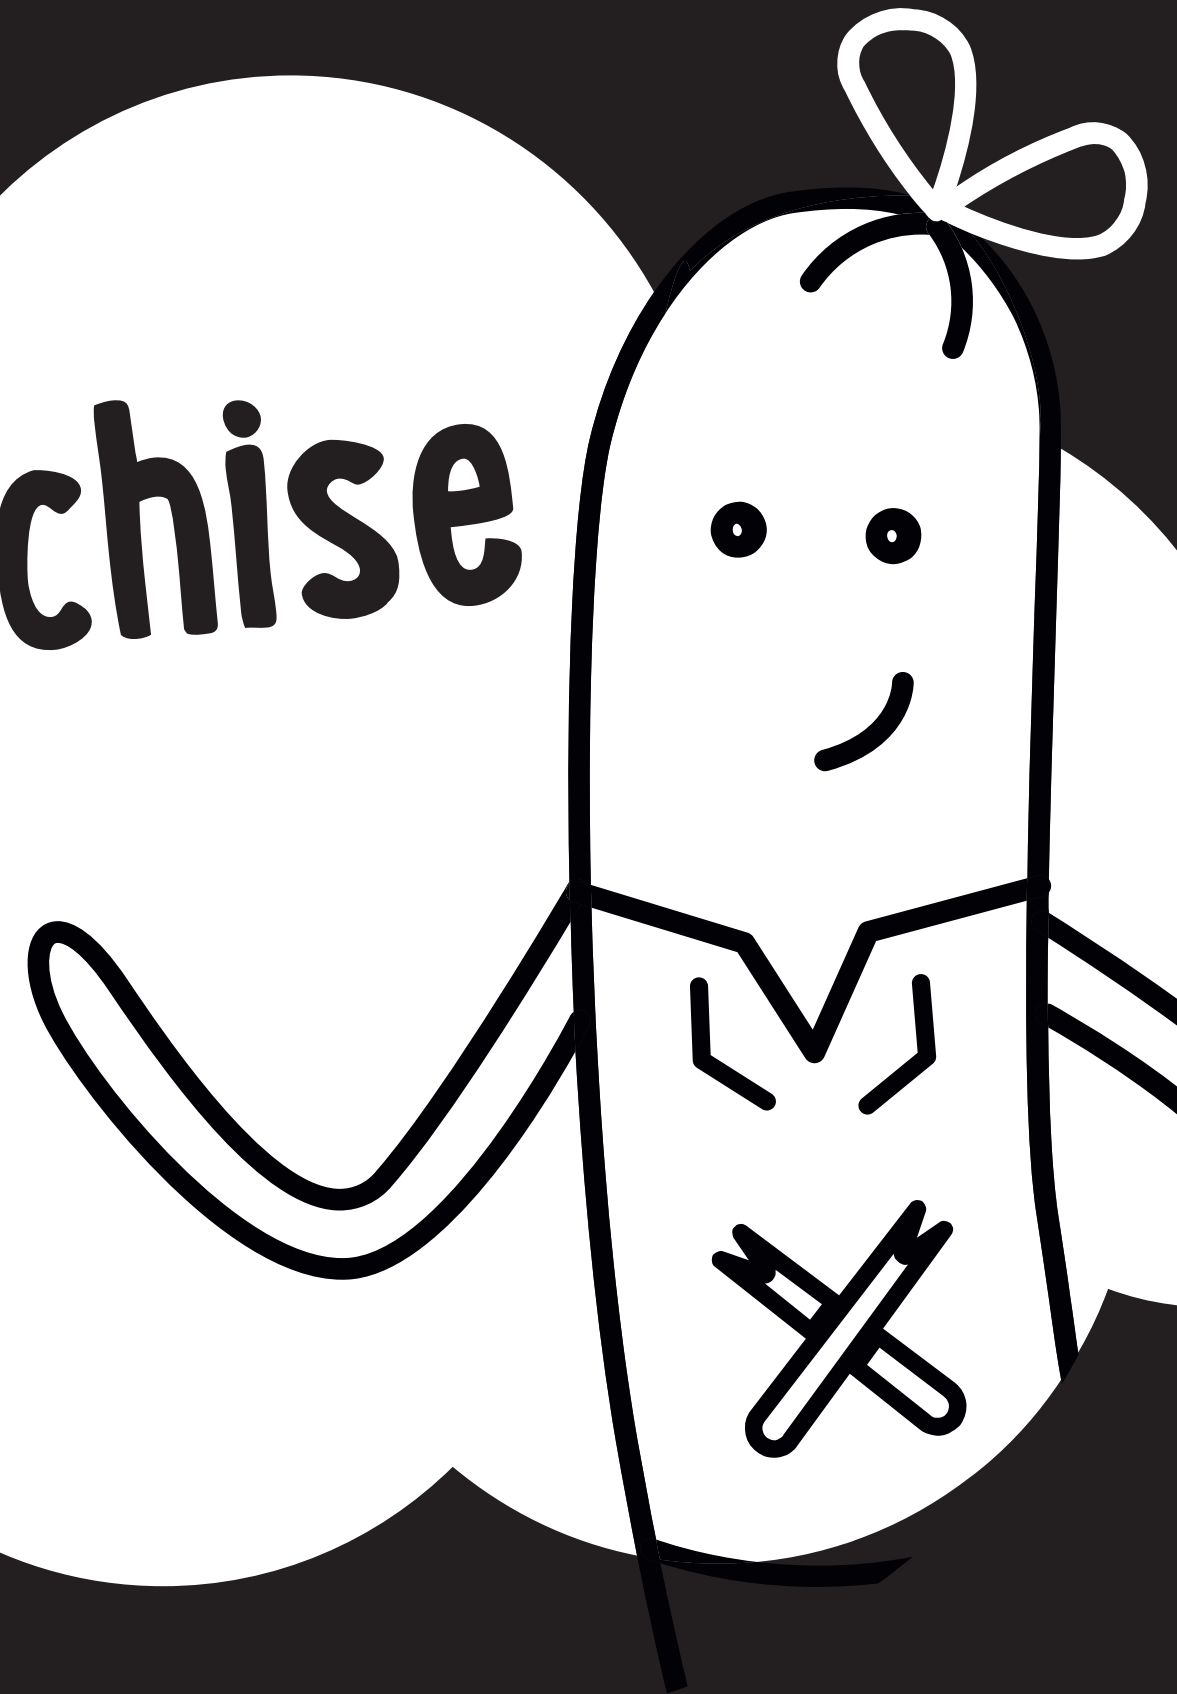



Franchise
Me





EXAMPLE
MACRO FORMAT

EXISTING
PLASTERBOARD
BULKHEAD

NOTES
This drawing is copyright protected and remains the property of The
Fusion Building Consultancy Ltd.
All levels and dimensions to be checked on site prior to construction /
fabrication; report discrepancies immediately.
Do not scale dimensions from this drawings.
Use only figured dimensions.

KEY:	
	SOUNDER
	BREAK GLASS POINT
	EXTRACT FAN
	SMOKE DETECTOR
	LIGHTING FIXTURE
	CABLE RUNS

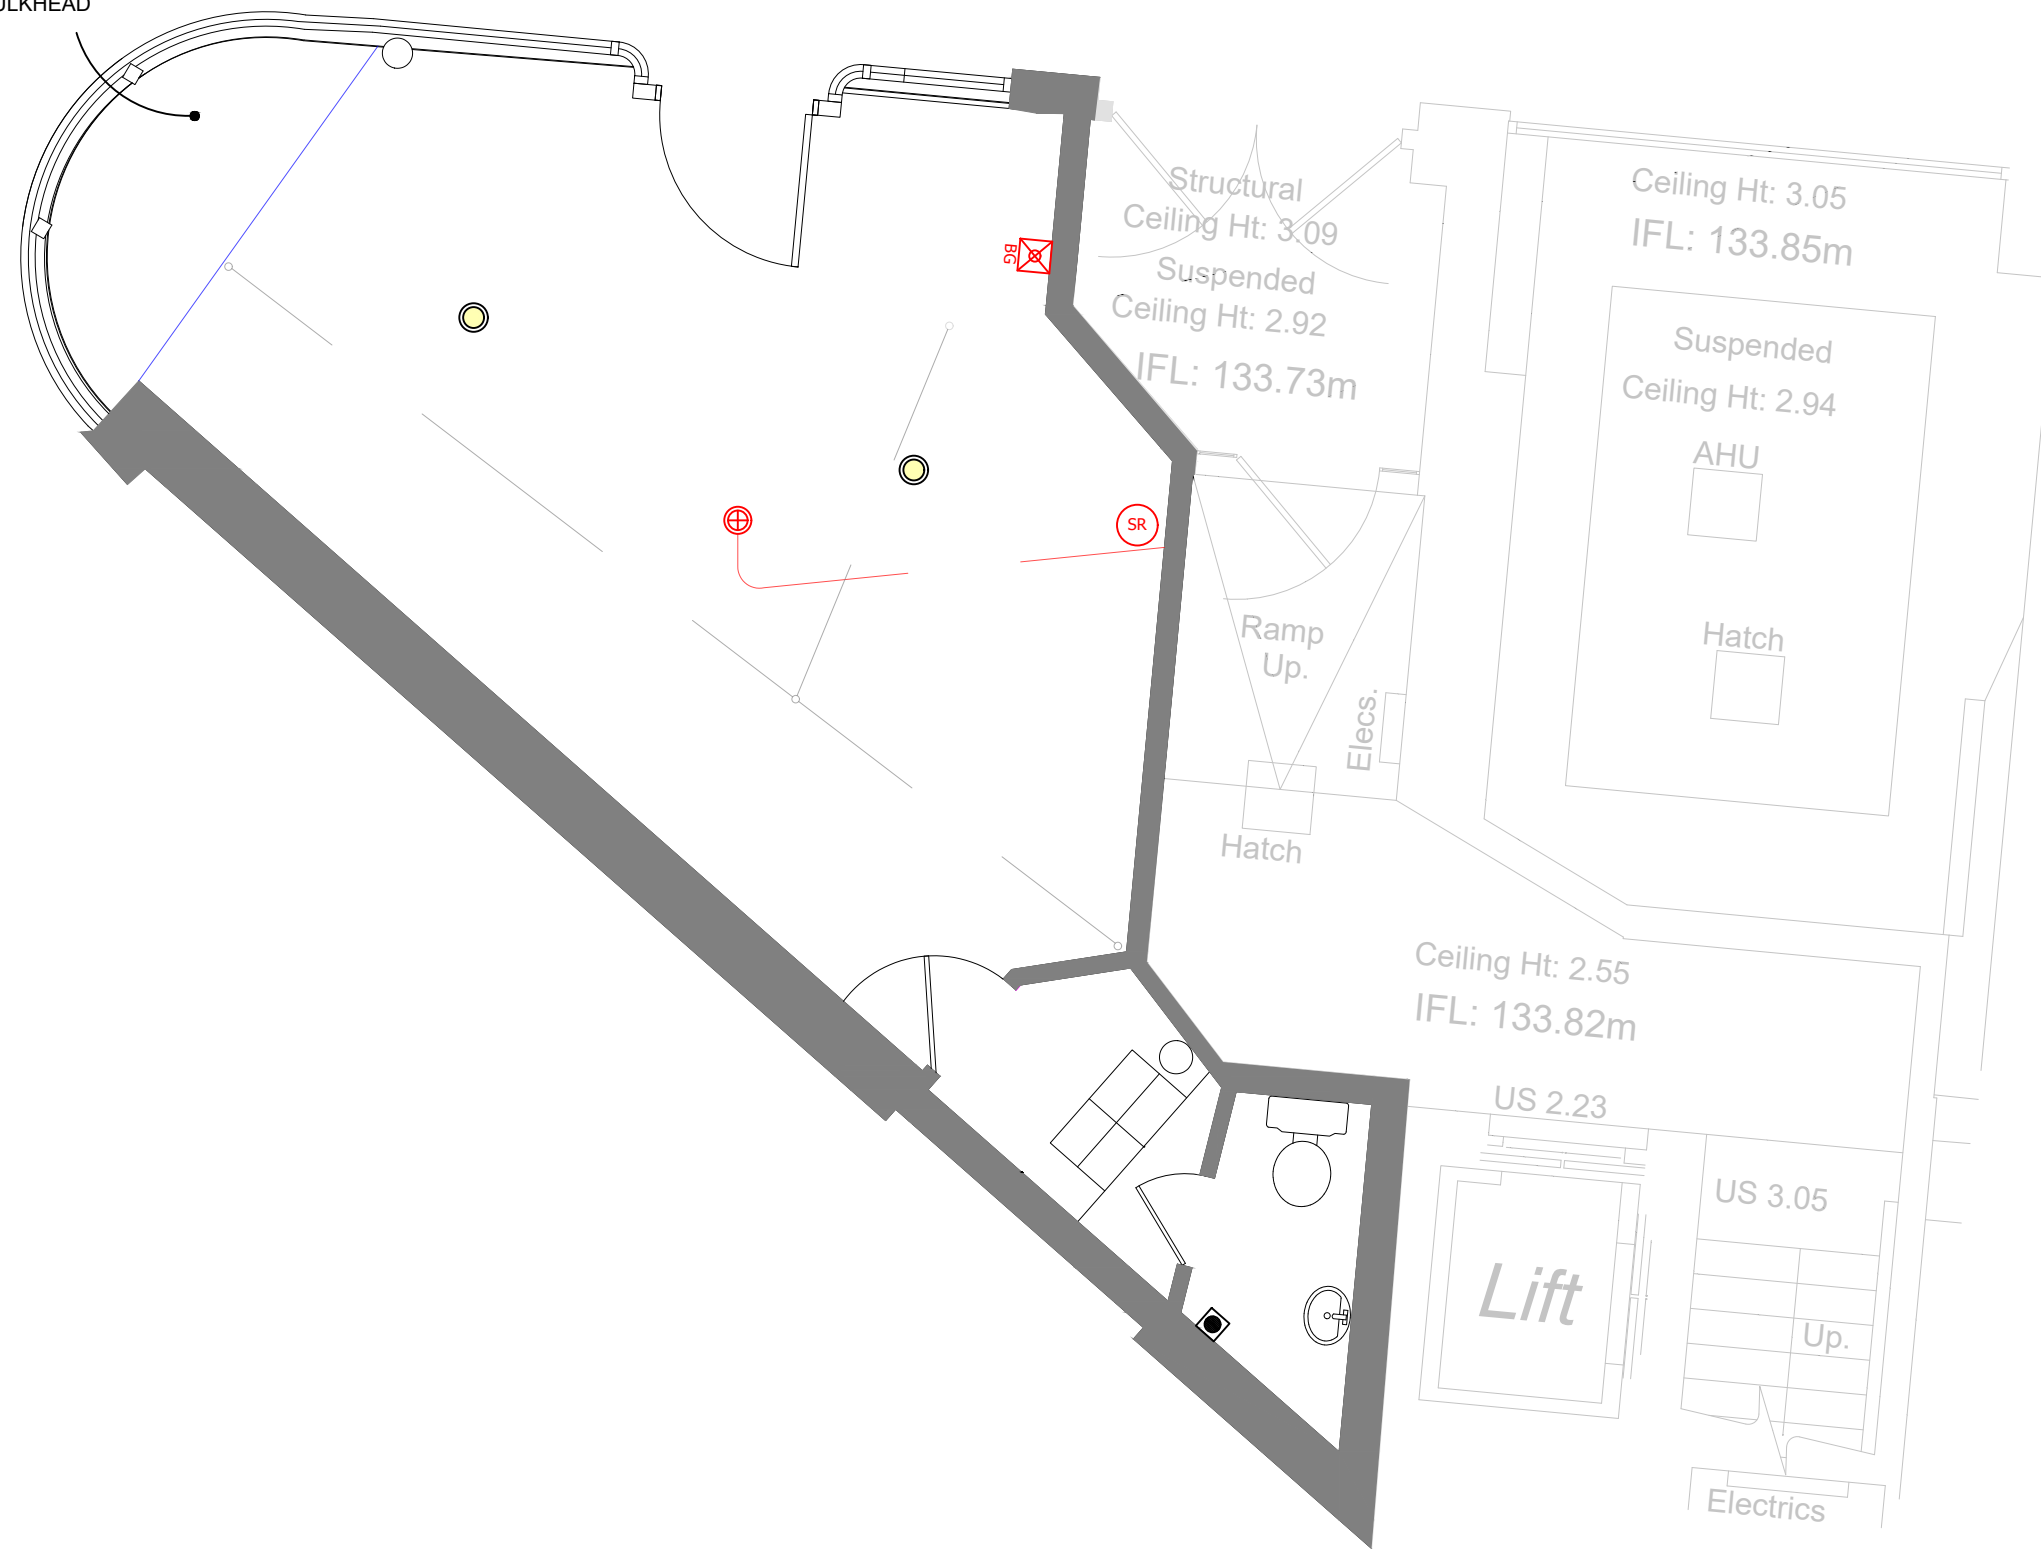

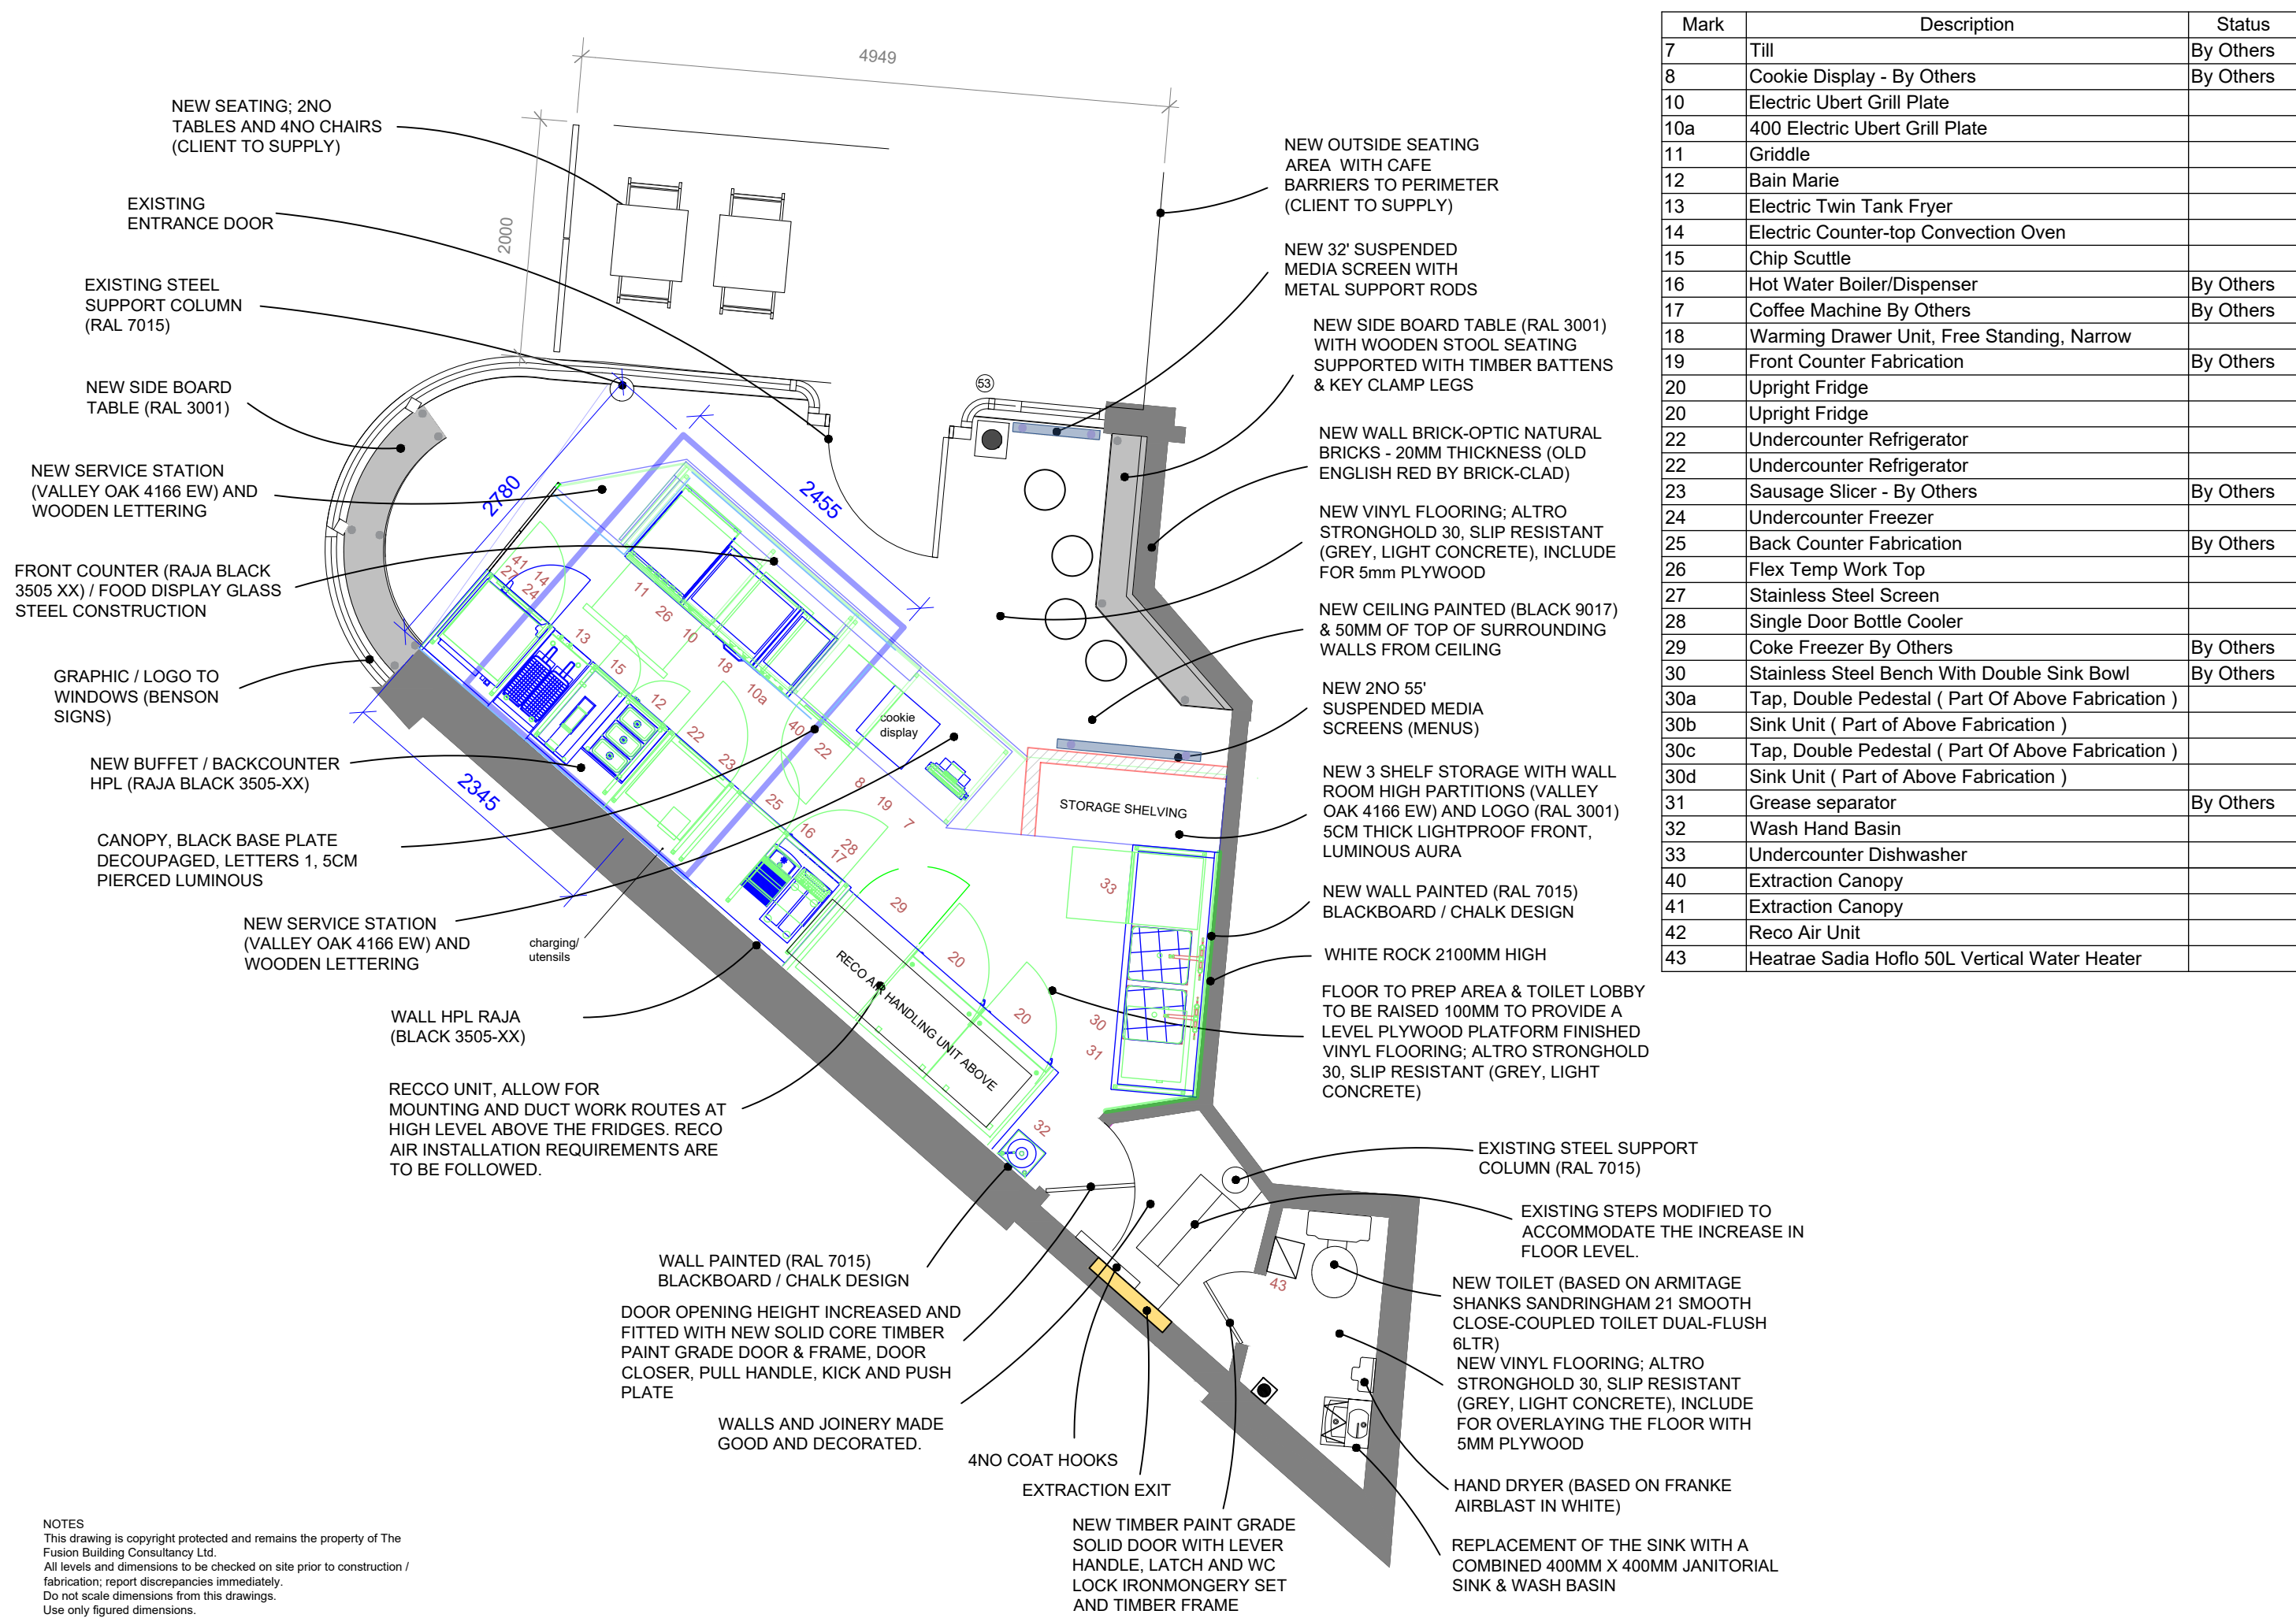

Mark	Description	Status
7	Till	By Others
8	Cookie Display - By Others	By Others
10	Electric Ubert Grill Plate	
10a	400 Electric Ubert Grill Plate	
11	Griddle	
12	Bain Marie	
13	Electric Twin Tank Fryer	
14	Electric Counter-top Convection Oven	
15	Chip Scuttle	
16	Hot Water Boiler/Dispenser	By Others
17	Coffee Machine By Others	By Others
18	Warming Drawer Unit, Free Standing, Narrow	
19	Front Counter Fabrication	By Others
20	Upright Fridge	
20	Upright Fridge	
22	Undercounter Refrigerator	
22	Undercounter Refrigerator	
23	Sausage Slicer - By Others	By Others
24	Undercounter Freezer	
25	Back Counter Fabrication	By Others
26	Flex Temp Work Top	
27	Stainless Steel Screen	
28	Single Door Bottle Cooler	
29	Coke Freezer By Others	By Others
30	Stainless Steel Bench With Double Sink Bowl	By Others
30a	Tap, Double Pedestal (Part Of Above Fabrication)	
30b	Sink Unit (Part Of Above Fabrication)	
30c	Tap, Double Pedestal (Part Of Above Fabrication)	
30d	Sink Unit (Part Of Above Fabrication)	
31	Grease separator	By Others
32	Wash Hand Basin	
33	Undercounter Dishwasher	
40	Extraction Canopy	
41	Extraction Canopy	
42	Reco Air Unit	
43	Heatrae Sadia Hoflo 50L Vertical Water Heater	

NOTES
 This drawing is copyright protected and remains the property of The Fusion Building Consultancy Ltd.
 All levels and dimensions to be checked on site prior to construction / fabrication; report discrepancies immediately.
 Do not scale dimensions from this drawings.
 Use only figured dimensions.

LIGHTING:


LIGHTING DESIGNED IN ACCORDANCE WITH SOCIETY OF LIGHT AND LIGHTING (CIBSE) CODE FOR LIGHTING 2002.

ALL LIGHTING CONTROLS TO BE CENTRALISED. MOTION DETECTOR TO THE TOILET SWITCHING AND ALL BACK OF HOUSE AREAS.







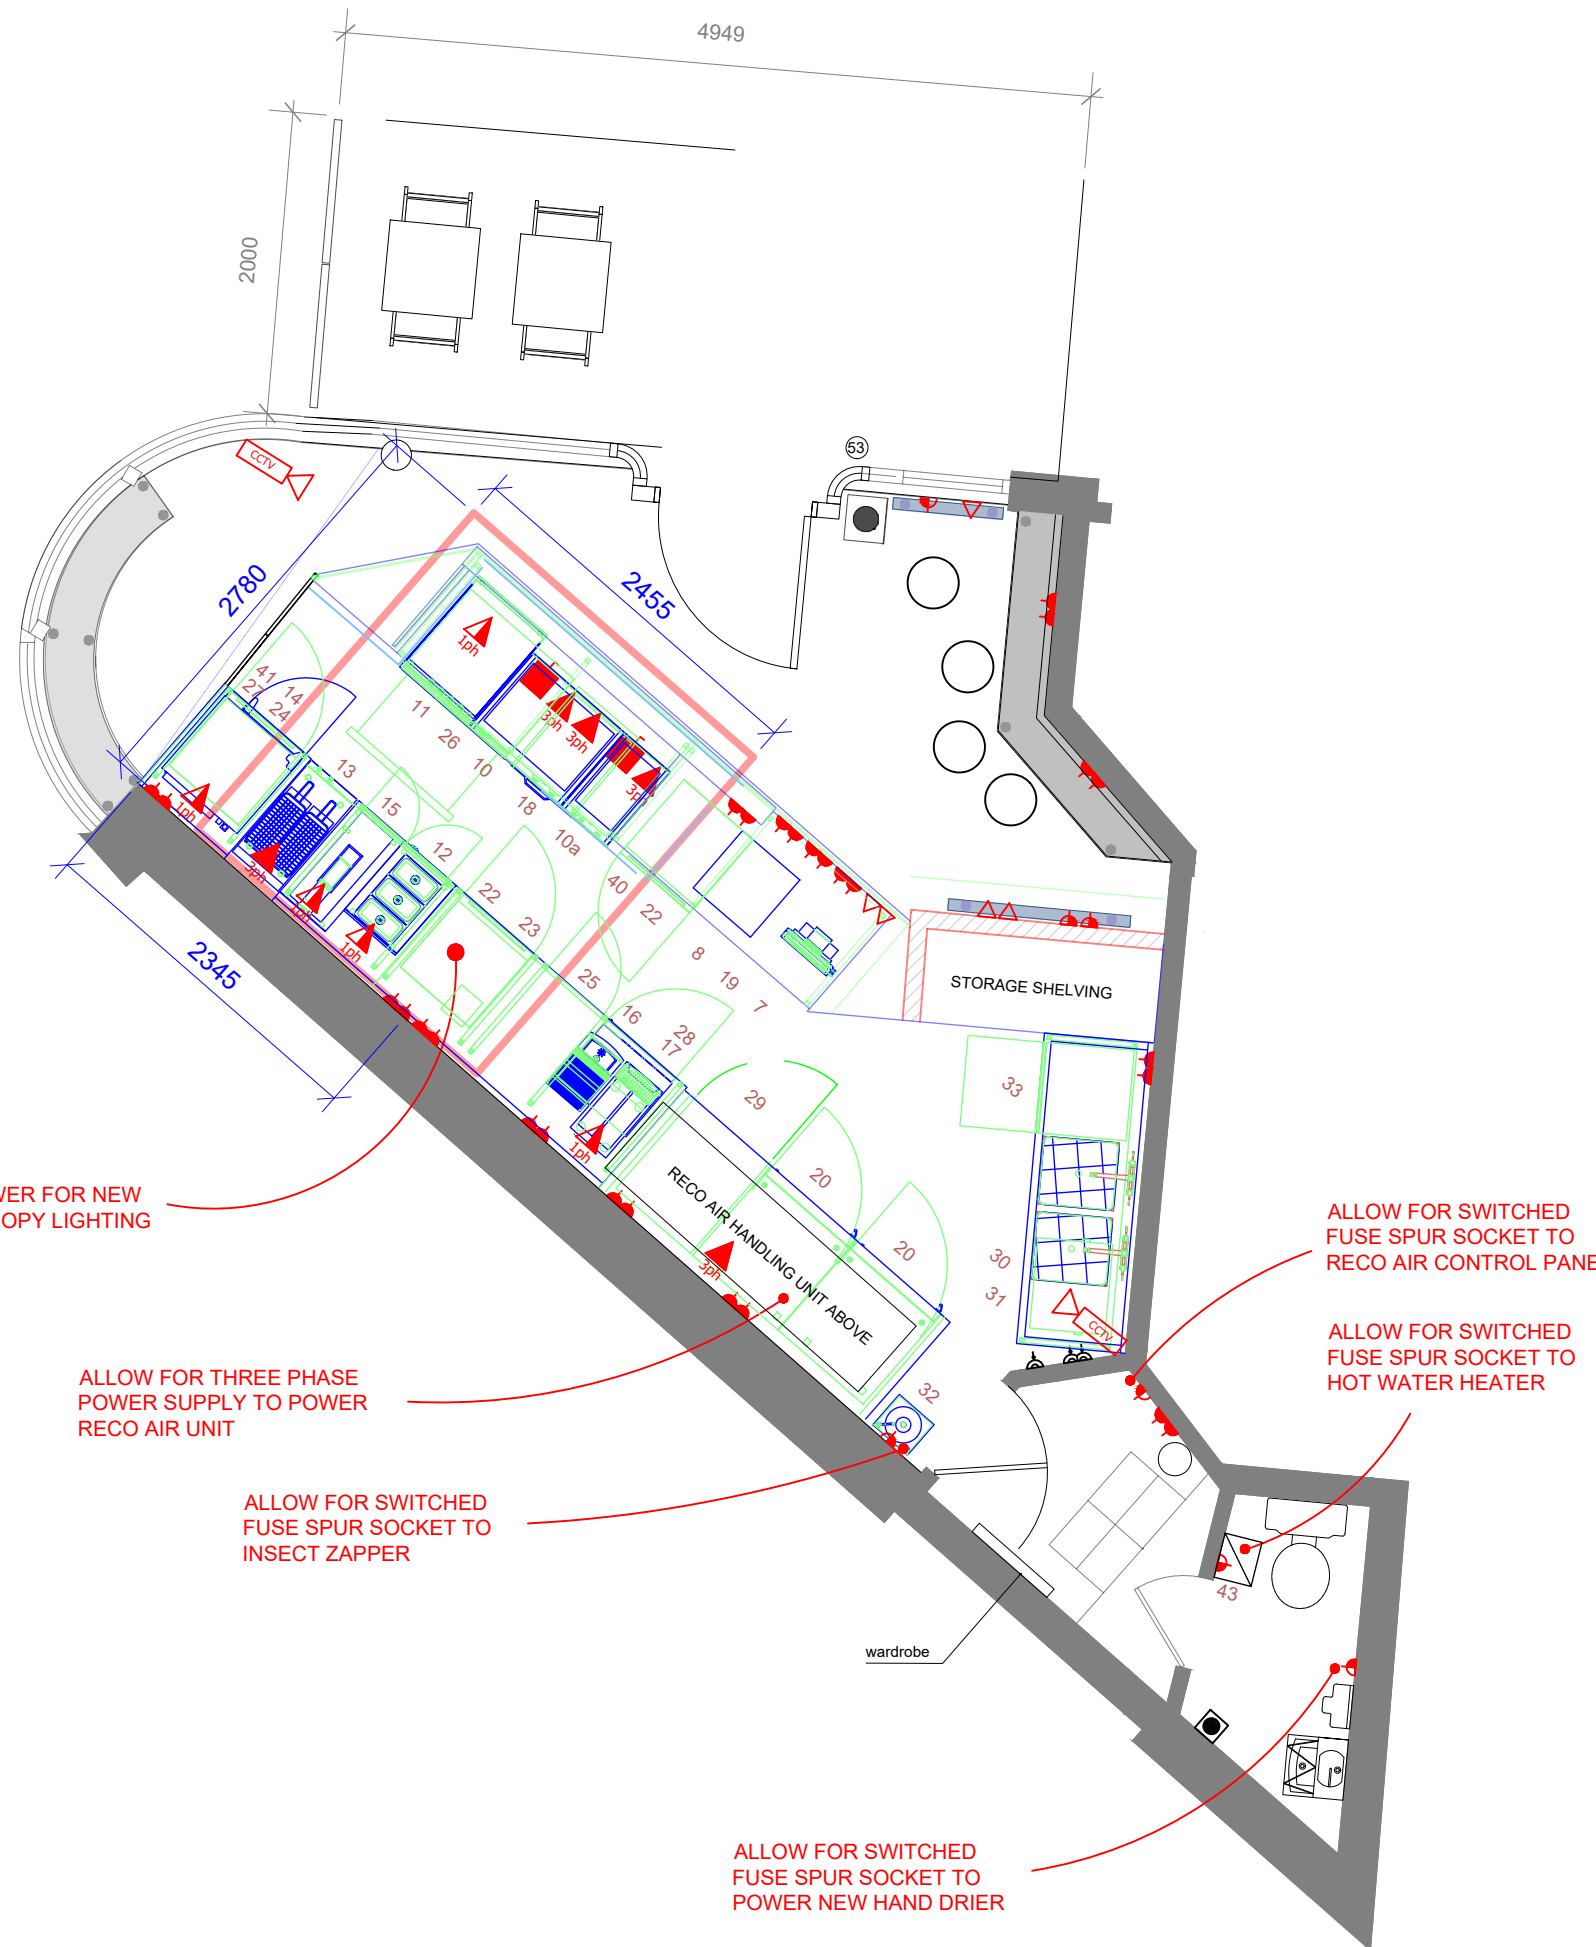


EMERGENCY LIGHTING TO BS5266

ELECTRICAL:

ALL ELECTRICAL WORKS TO BE IN COMPLIANCE WITH BS7671:2008 18th edition IEE wiring regulations and all current amendments.




KEY:


-  THREE PHASE CONNECTION POINT
-  SINGLE PHASE CONNECTION POINT
-  ISOLATOR
-  SWITCHED FUSE SPUR SOCKET
-  TWIN SWITCHED SOCKET
-  TWIN DATA POINT
-  CCTV CAMERA
-  EXISTING SWITCHED SOCKET
-  EXISTING TWIN SWITCHED SOCKET

NOTES
This drawing is copyright protected and remains the property of The Fusion Building Consultancy Ltd.
All levels and dimensions to be checked on site prior to construction / fabrication; report discrepancies immediately.
Do not scale dimensions from this drawings.
Use only figured dimensions.

FIRE ALARM:
 NEW FIRE FIRE ALARM SYSTEM INSTALLED WITH LINK BACK TO
 THE LANDLORD'S PANEL

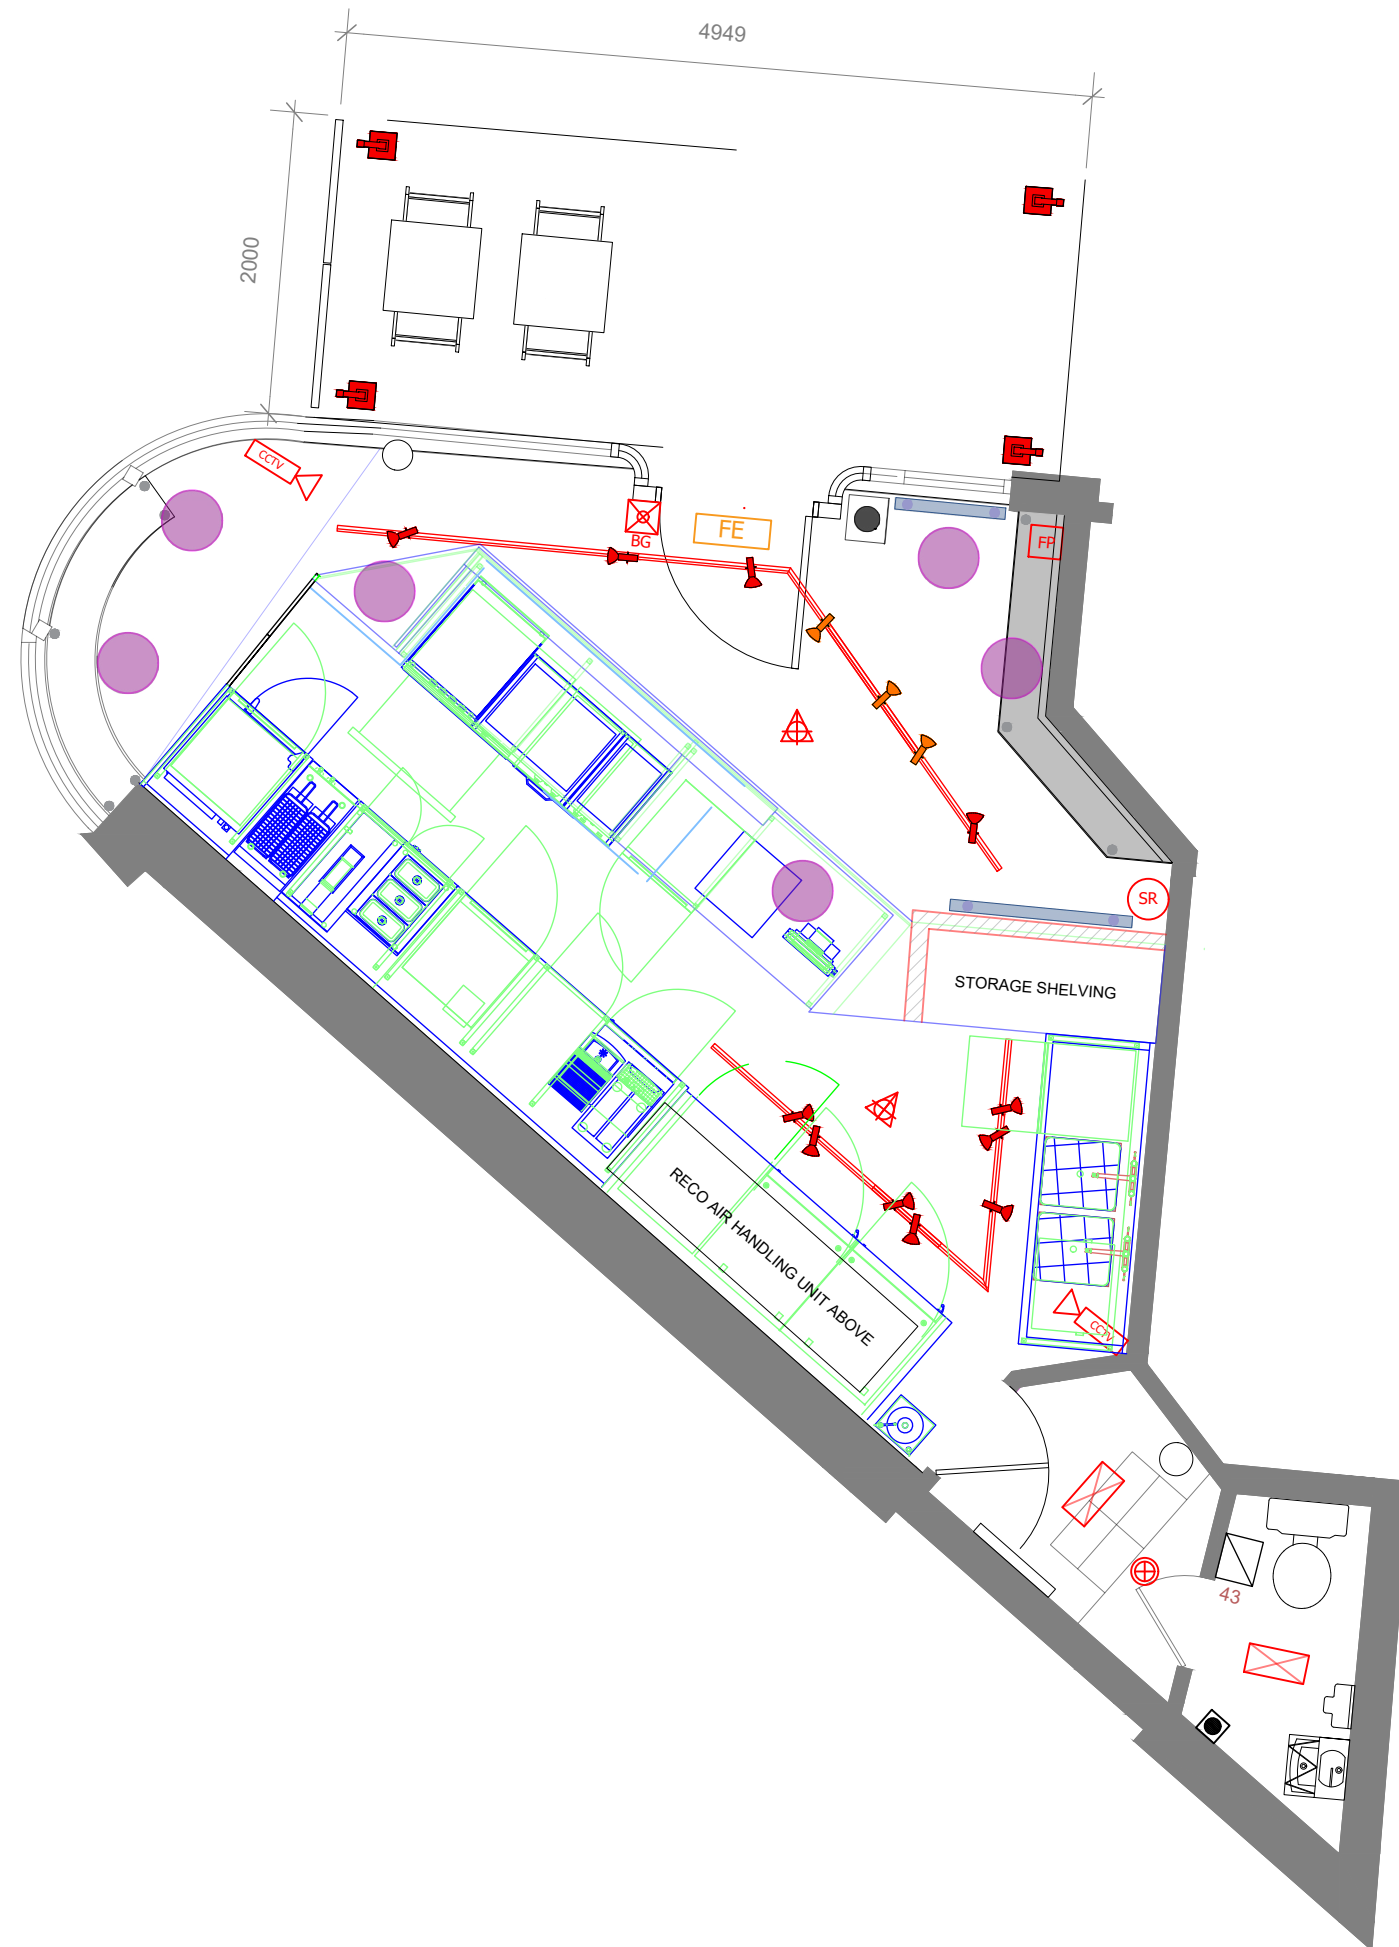

KEY:

-  ILLUMINATED FIRE EXIT RUNNING MAN SIGNAGE
-  LED EMERGENCY LIGHT FITTING
-  DIRECTIONAL LIGHT FITTING AND TRACK
(RED - 3000K)
(ORANGE - 2300K)
-  EXTERNAL LIGHT / LANTERN (TBC)
-  INDUSTRIAL DROP DOWN FITTING
-  LED BULKHEAD WITH EMERGENCY LIGHTING
-  CCTV CAMERA
-  FIRE ALARM SOUNDER
-  FIRE ALARM PANEL (LINKED BACK TO LANDLORDS SYSTEM)
-  MANUAL BREAK GLASS - 1500MM FROM AFFL
-  HEAT DETECTOR
-  SMOKE DETECTOR

NOTES
 This drawing is copyright protected and remains the property of The Fusion Building Consultancy Ltd.
 All levels and dimensions to be checked on site prior to construction / fabrication; report discrepancies immediately.
 Do not scale dimensions from this drawings.
 Use only figured dimensions.

PLUMBING

ALL APPLIANCES TO HAVE ISOLATOR VALVES.

WHB'S TO HAVE 50mm DIA UPVC WASTE PIPEWORK WITH 75mm DEEP SEAL ANTI SYPHONIC BOTTLE TRAPS CONNECTED INTO THE EXISTING DRAINAGE SYSTEM.

SINKS TO HAVE 50mm DIA WASTE WITH 75MM WITH 75mm DEEP SEAL ANTI SYPHONIC BOTTLE TRAPS CONNECTED INTO THE EXISTING DRAINAGE SYSTEM.

DISHWASHER TO HAVE 50MM CONNECTION APPROXIMATELY 800mm AFFL.





VENTILATION


TO BE DESIGNED BY SPECIALIST.

DOMESTIC HOT WATER

NEW CYLINDER TO BE INSTALLED.

KEY:

 
-  HOT WATER SUPPLY WITH THERMOSTATIC VALVE AND ISOLATOR
-  COLD WATER SUPPLY AND ISOLATOR
-  50MM WASTE PIPE
-  75MM WASTE PIPE

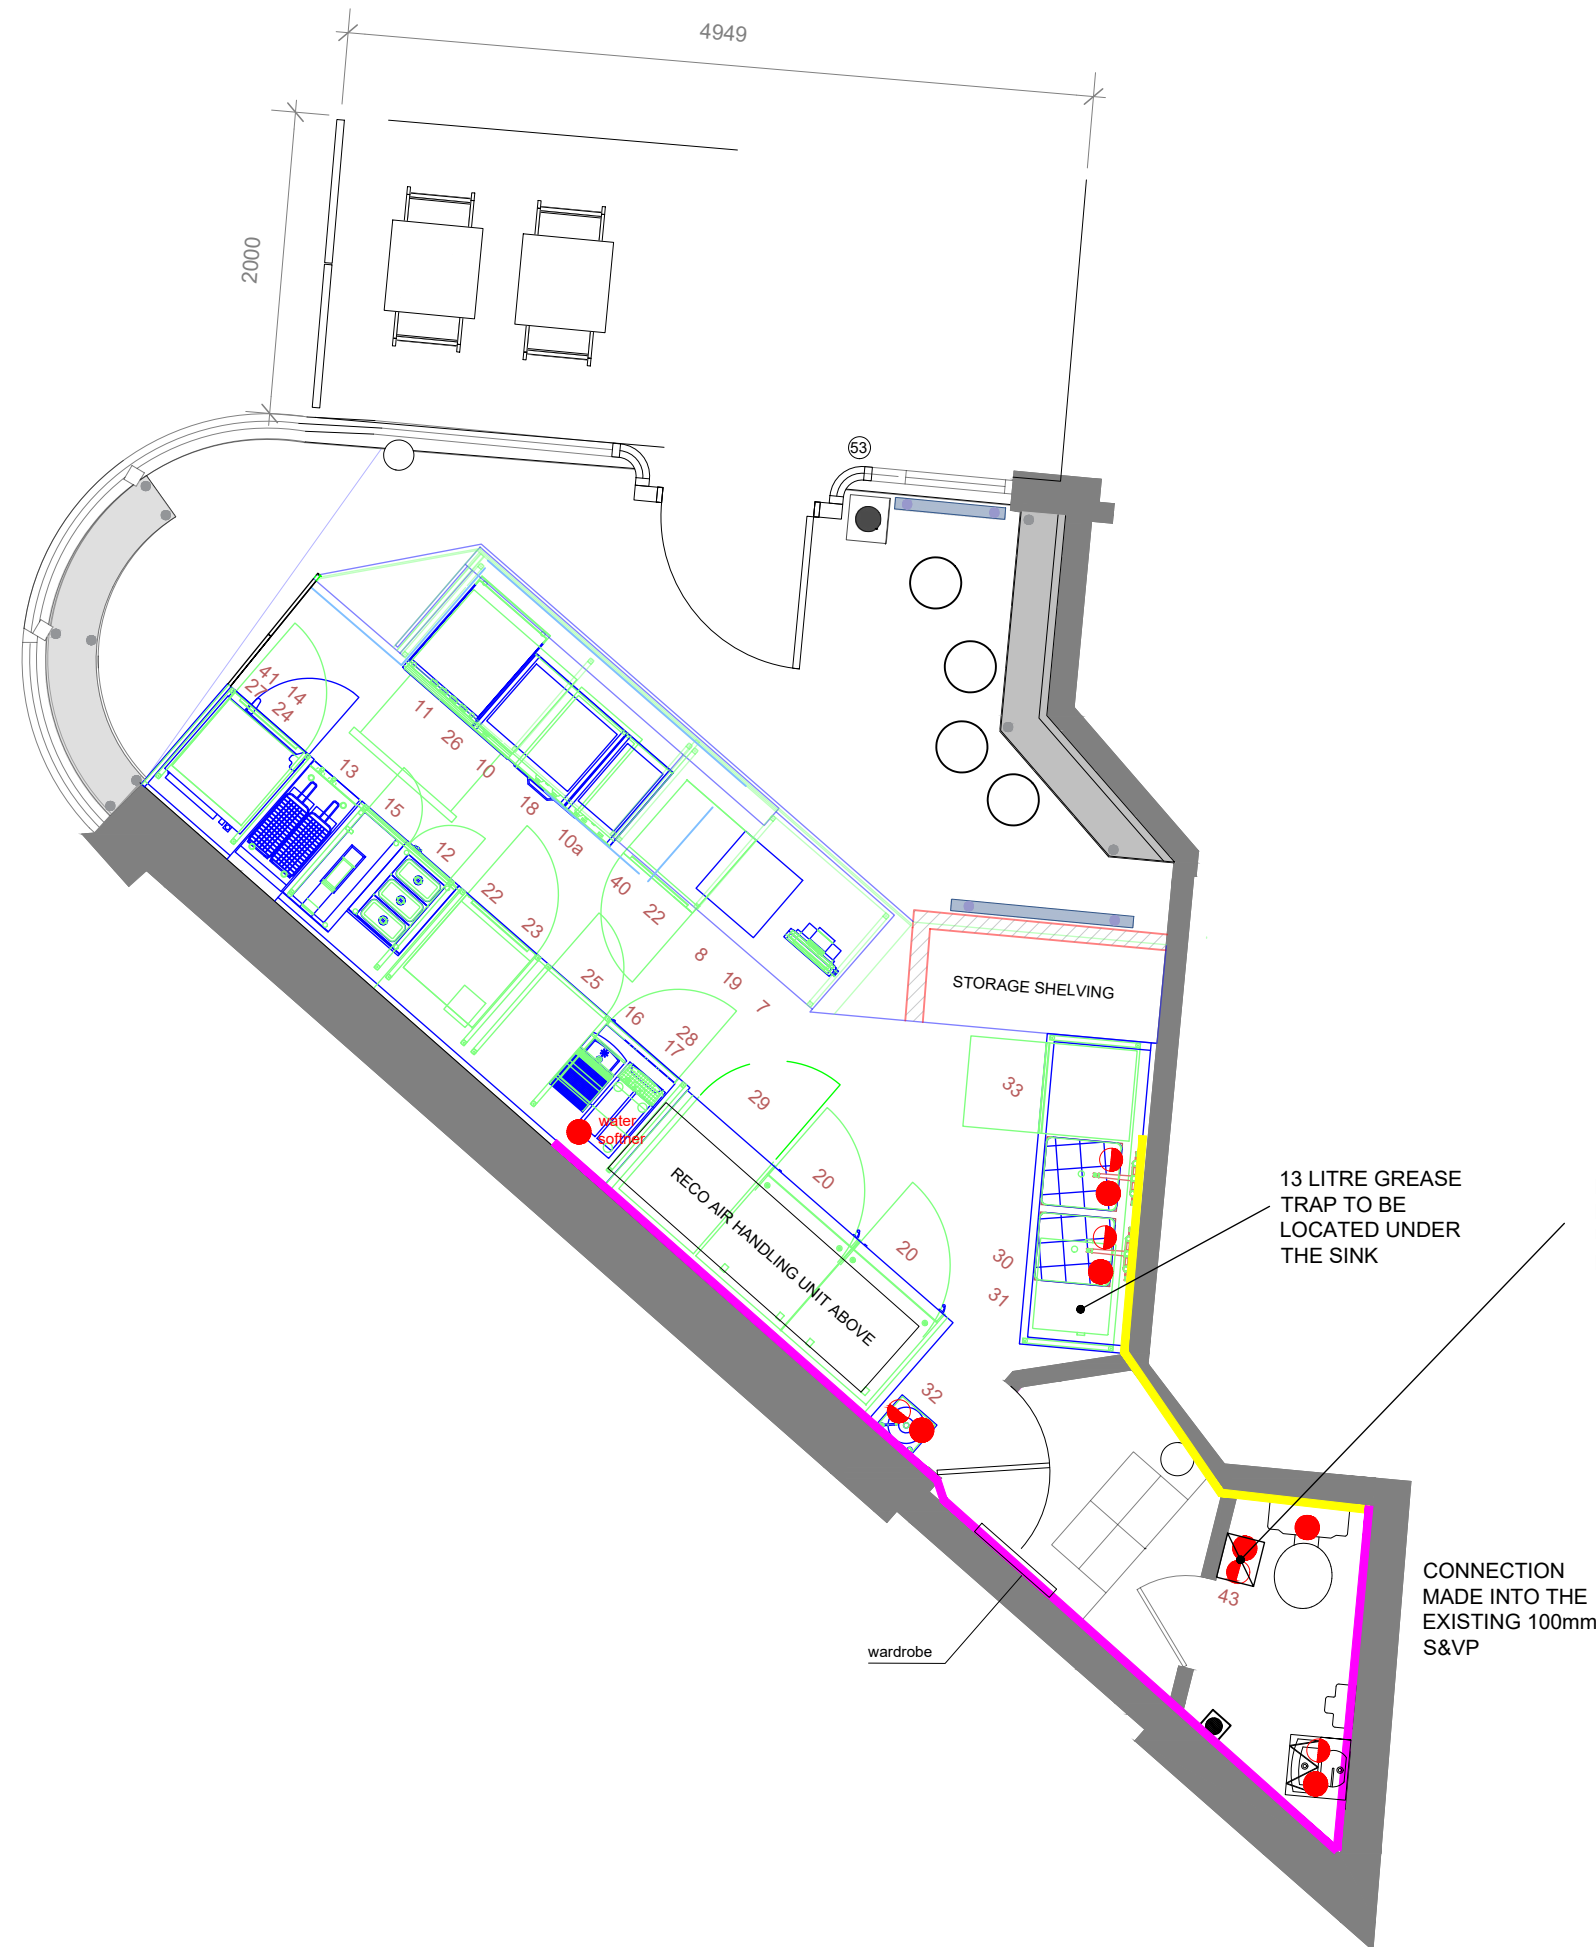

NOTES
This drawing is copyright protected and remains the property of The Fusion Building Consultancy Ltd.
All levels and dimensions to be checked on site prior to construction / fabrication; report discrepancies immediately.
Do not scale dimensions from this drawings.
Use only figured dimensions.



elevation A - counter - single view without background

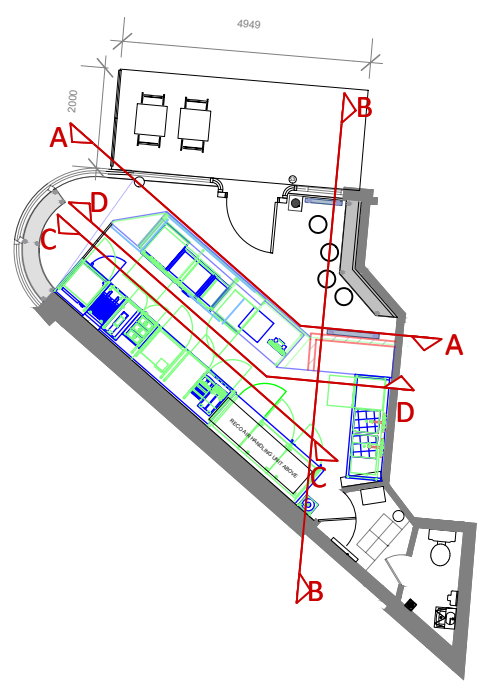

elevation A - counter - view incl. backcounter

Mark	Description	Status
7	Till	By Others
8	Cookie Display - By Others	By Others
10	Electric Ubert Grill Plate	
10a	400 Electric Ubert Grill Plate	
11	Griddle	
12	Bain Marie	
13	Electric Twin Tank Fryer	
14	Electric Counter-top Convection Oven	
15	Chip Scuttle	
16	Hot Water Boiler/Dispenser	By Others
17	Coffee Machine By Others	By Others
18	Warming Drawer Unit, Free Standing, Narrow	
19	Front Counter Fabrication	By Others
20	Upright Fridge	
20	Upright Fridge	
22	Undercounter Refrigerator	
22	Undercounter Refrigerator	
23	Sausage Slicer - By Others	By Others
24	Undercounter Freezer	
25	Back Counter Fabrication	By Others
26	Flex Temp Work Top	
27	Stainless Steel Screen	
28	Single Door Bottle Cooler	
29	Coke Freezer By Others	By Others
30	Stainless Steel Bench With Double Sink Bowl	By Others
30a	Tap, Double Pedestal (Part Of Above Fabrication)	
30b	Sink Unit (Part of Above Fabrication)	
30c	Tap, Double Pedestal (Part Of Above Fabrication)	
30d	Sink Unit (Part of Above Fabrication)	
31	Grease separator	By Others
32	Wash Hand Basin	
33	Undercounter Dishwasher	
40	Extraction Canopy	
41	Extraction Canopy	
42	Reco Air Unit	
43	Heatrae Sadia Hoflo 50L Vertical Water Heater	

NOTES
 This drawing is copyright protected and remains the property of The Fusion Building Consultancy Ltd.
 All levels and dimensions to be checked on site prior to construction / fabrication; report discrepancies immediately.
 Do not scale dimensions from this drawings.
 Use only figured dimensions.


natural bricks, thickness 20 mm to the whole wall

room-high partition
HPL
valley oak 4166EW

fire alarm control panel

side-board/ table, OAK

stool (in reference to styleguide Extrawurst)

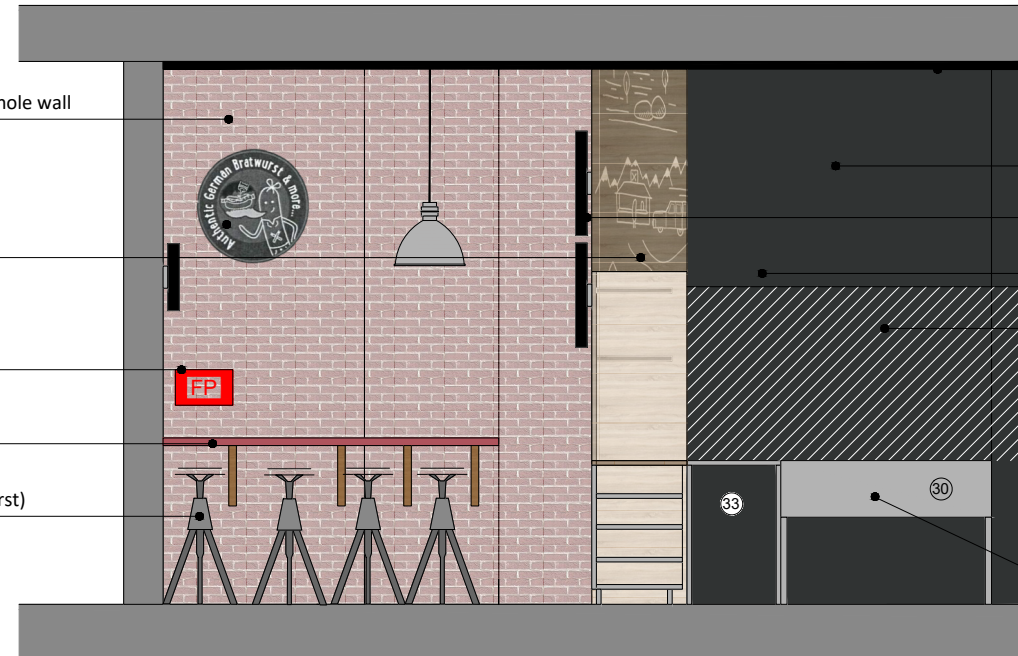

ceiling painted in black 9017
on wall 50 mm from ceiling: black 9017

wall painted
RAL 7015
blackboard/ chalk-design


2x menu- monitors, wall-mounted

vinyl to be applied above white rock

white rock to 2.1 metres

washing-stand, 2 sinks


elevation B - seating

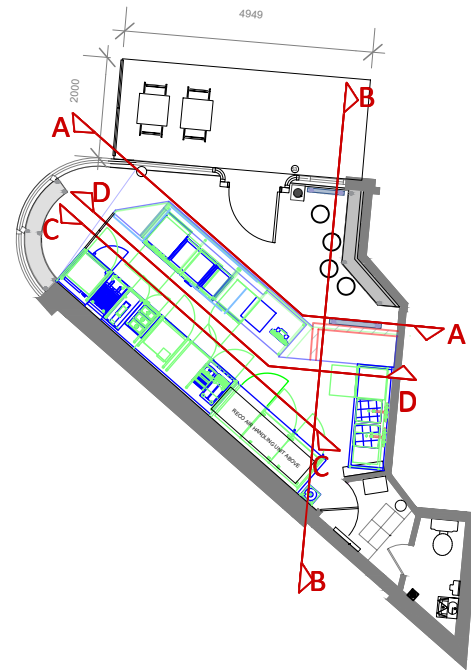


Mark	Description	Status
7	Till	By Others
8	Cookie Display - By Others	By Others
10	Electric Ubert Grill Plate	
10a	400 Electric Ubert Grill Plate	
11	Griddle	
12	Bain Marie	
13	Electric Twin Tank Fryer	
14	Electric Counter-top Convection Oven	
15	Chip Scuttle	
16	Hot Water Boiler/Dispenser	By Others
17	Coffee Machine By Others	By Others
18	Warming Drawer Unit, Free Standing, Narrow	
19	Front Counter Fabrication	By Others
20	Upright Fridge	
20	Upright Fridge	
22	Undercounter Refrigerator	
22	Undercounter Refrigerator	
23	Sausage Slicer - By Others	By Others
24	Undercounter Freezer	
25	Back Counter Fabrication	By Others
26	Flex Temp Work Top	
27	Stainless Steel Screen	
28	Single Door Bottle Cooler	
29	Coke Freezer By Others	By Others
30	Stainless Steel Bench With Double Sink Bowl	By Others
30a	Tap, Double Pedestal (Part Of Above Fabrication)	
30b	Sink Unit (Part of Above Fabrication)	
30c	Tap, Double Pedestal (Part Of Above Fabrication)	
30d	Sink Unit (Part of Above Fabrication)	
31	Grease separator	By Others
32	Wash Hand Basin	
33	Undercounter Dishwasher	
40	Extraction Canopy	
41	Extraction Canopy	
42	Reco Air Unit	
43	Heatrae Sadia Hoflo 50L Vertical Water Heater	

NOTES

This drawing is copyright protected and remains the property of The Fusion Building Consultancy Ltd.
All levels and dimensions to be checked on site prior to construction / fabrication; report discrepancies immediately.
Do not scale dimensions from this drawings.
Use only figured dimensions.


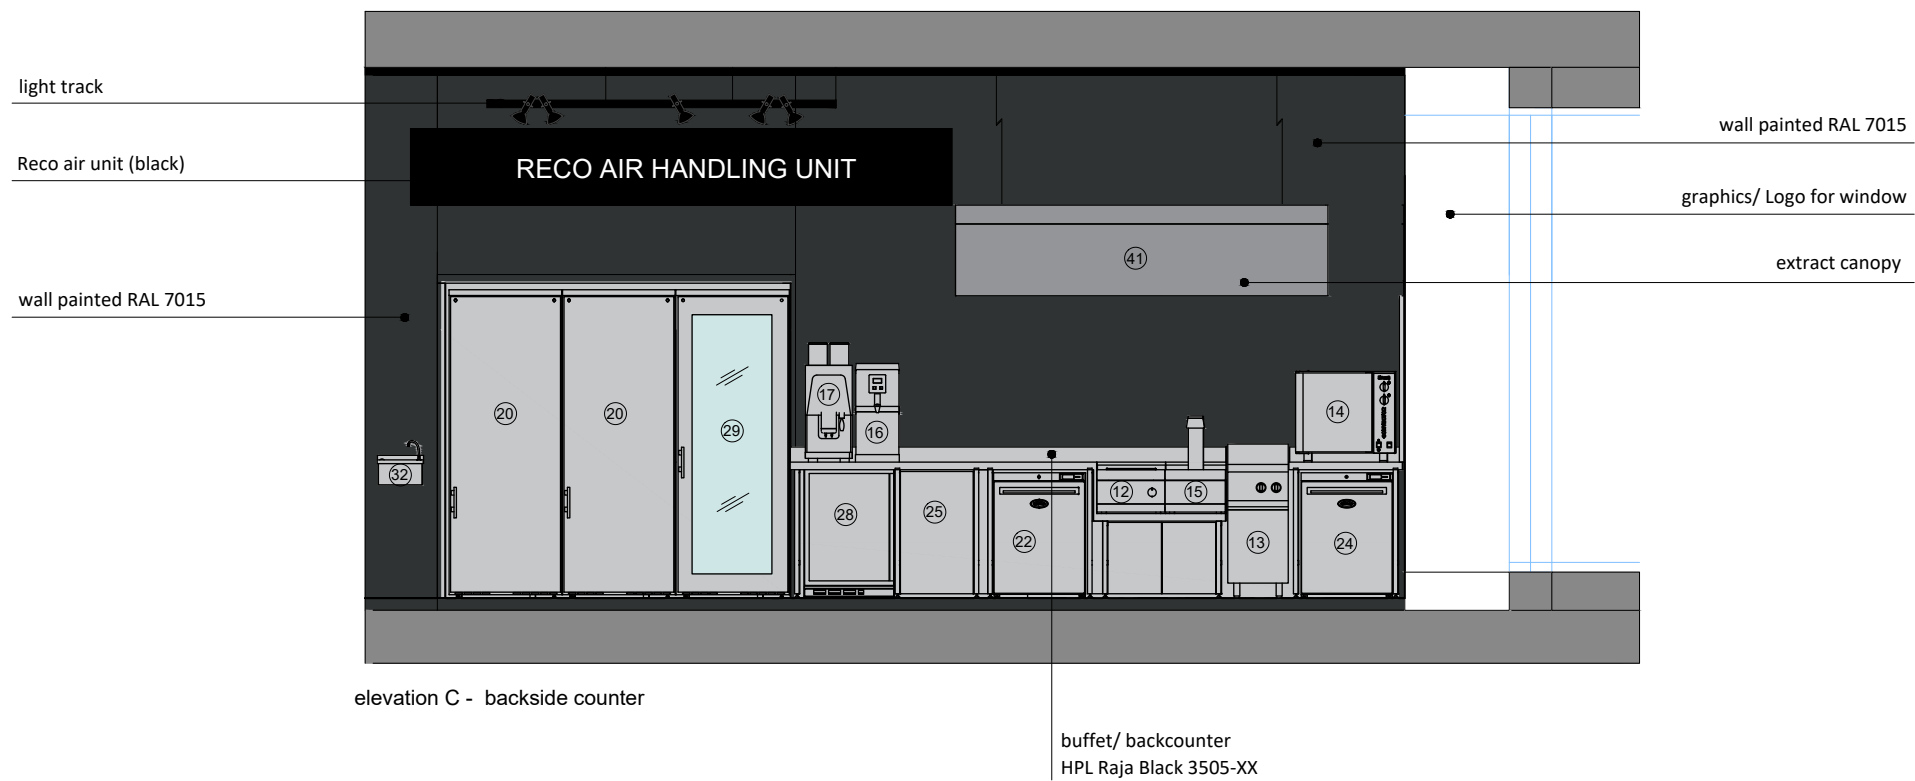


elevation C - backside counter

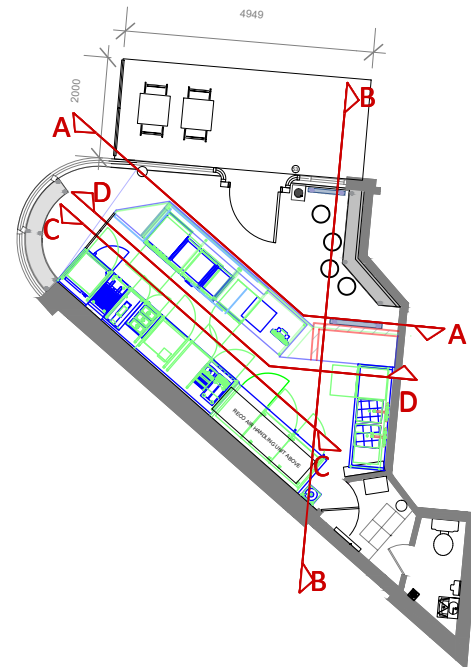

Mark	Description	Status
7	Till	By Others
8	Cookie Display - By Others	By Others
10	Electric Ubert Grill Plate	
10a	400 Electric Ubert Grill Plate	
11	Griddle	
12	Bain Marie	
13	Electric Twin Tank Fryer	
14	Electric Counter-top Convection Oven	
15	Chip Scuttle	
16	Hot Water Boiler/Dispenser	By Others
17	Coffee Machine By Others	By Others
18	Warming Drawer Unit, Free Standing, Narrow	
19	Front Counter Fabrication	By Others
20	Upright Fridge	
20	Upright Fridge	
22	Undercounter Refrigerator	
22	Undercounter Refrigerator	
23	Sausage Slicer - By Others	By Others
24	Undercounter Freezer	
25	Back Counter Fabrication	By Others
26	Flex Temp Work Top	
27	Stainless Steel Screen	
28	Single Door Bottle Cooler	
29	Coke Freezer By Others	By Others
30	Stainless Steel Bench With Double Sink Bowl	By Others
30a	Tap, Double Pedestal (Part Of Above Fabrication)	
30b	Sink Unit (Part of Above Fabrication)	
30c	Tap, Double Pedestal (Part Of Above Fabrication)	
30d	Sink Unit (Part of Above Fabrication)	
31	Grease separator	By Others
32	Wash Hand Basin	
33	Undercounter Dishwasher	
40	Extraction Canopy	
41	Extraction Canopy	
42	Reco Air Unit	
43	Heatrae Sadia Hoflo 50L Vertical Water Heater	

NOTES
 This drawing is copyright protected and remains the property of The Fusion Building Consultancy Ltd.
 All levels and dimensions to be checked on site prior to construction / fabrication; report discrepancies immediately.
 Do not scale dimensions from this drawings.
 Use only figured dimensions.

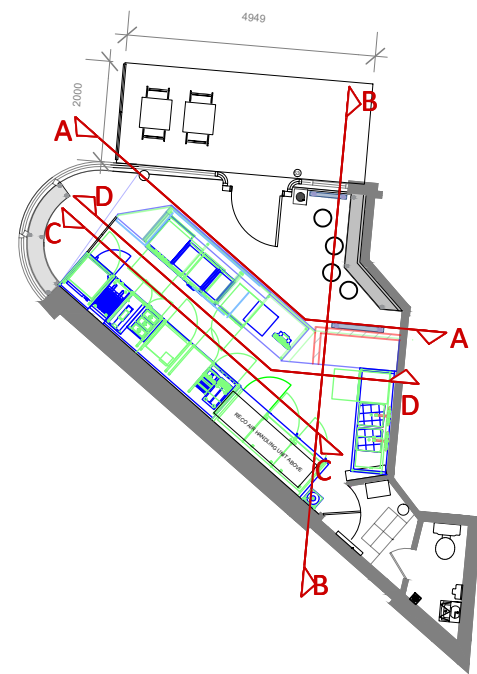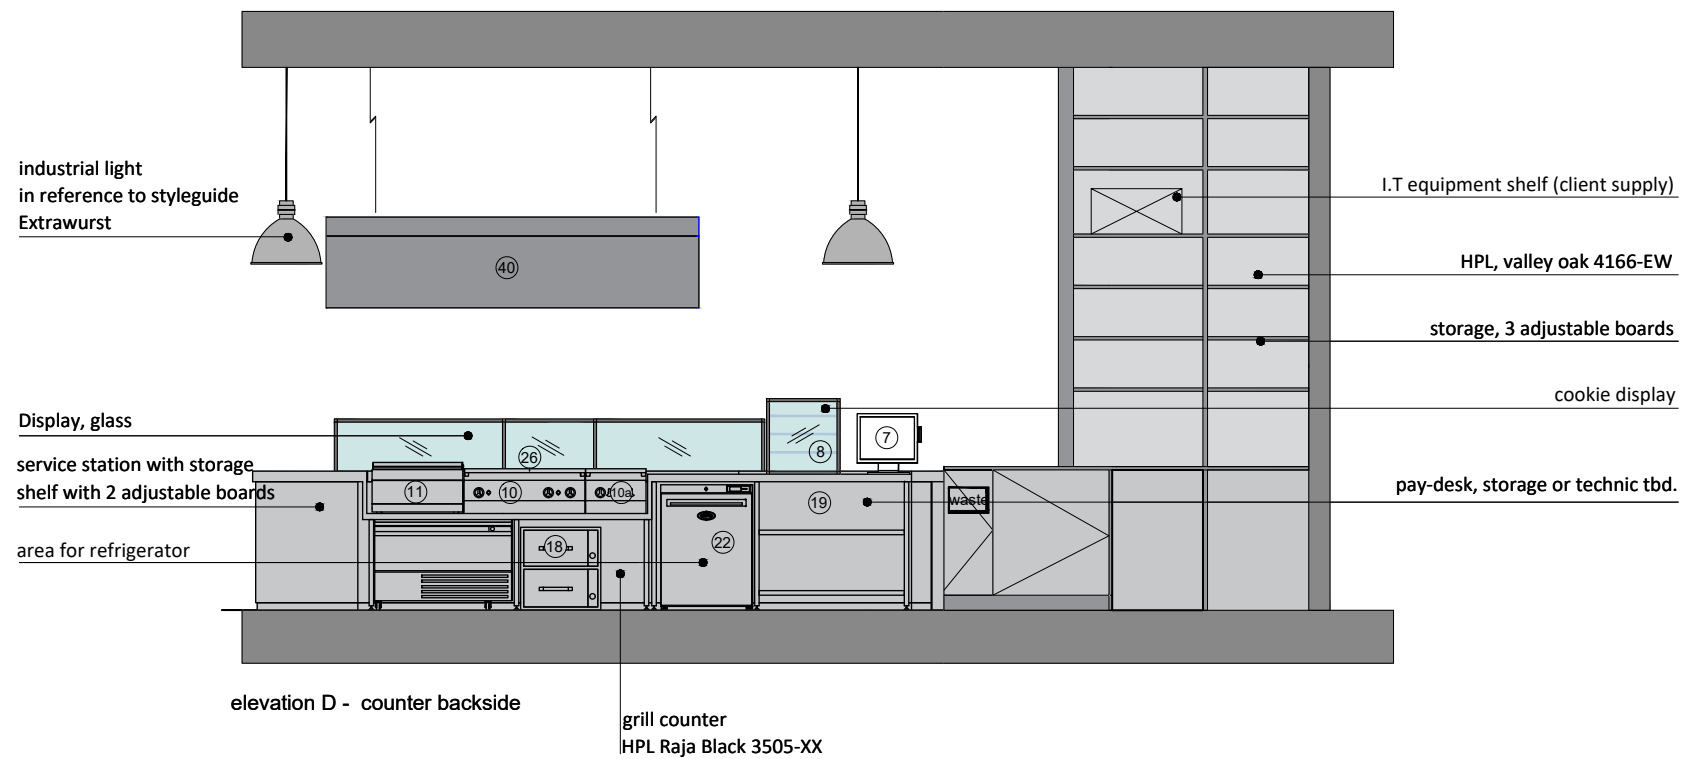

Mark	Description	Status
7	Till	By Others
8	Cookie Display - By Others	By Others
10	Electric Ubert Grill Plate	
10a	400 Electric Ubert Grill Plate	
11	Griddle	
12	Bain Marie	
13	Electric Twin Tank Fryer	
14	Electric Counter-top Convection Oven	
15	Chip Scuttle	
16	Hot Water Boiler/Dispenser	By Others
17	Coffee Machine By Others	By Others
18	Warming Drawer Unit, Free Standing, Narrow	
19	Front Counter Fabrication	By Others
20	Upright Fridge	
20	Upright Fridge	
22	Undercounter Refrigerator	
22	Undercounter Refrigerator	
23	Sausage Slicer - By Others	By Others
24	Undercounter Freezer	
25	Back Counter Fabrication	By Others
26	Flex Temp Work Top	
27	Stainless Steel Screen	
28	Single Door Bottle Cooler	
29	Coke Freezer By Others	By Others
30	Stainless Steel Bench With Double Sink Bowl	By Others
30a	Tap, Double Pedestal (Part Of Above Fabrication)	
30b	Sink Unit (Part of Above Fabrication)	
30c	Tap, Double Pedestal (Part Of Above Fabrication)	
30d	Sink Unit (Part of Above Fabrication)	
31	Grease separator	By Others
32	Wash Hand Basin	
33	Undercounter Dishwasher	
40	Extraction Canopy	
41	Extraction Canopy	
42	Reco Air Unit	
43	Heatrae Sadia Hoflo 50L Vertical Water Heater	

NOTES
 This drawing is copyright protected and remains the property of The Fusion Building Consultancy Ltd.
 All levels and dimensions to be checked on site prior to construction / fabrication; report discrepancies immediately.
 Do not scale dimensions from this drawings.
 Use only figured dimensions.